


Site Overview

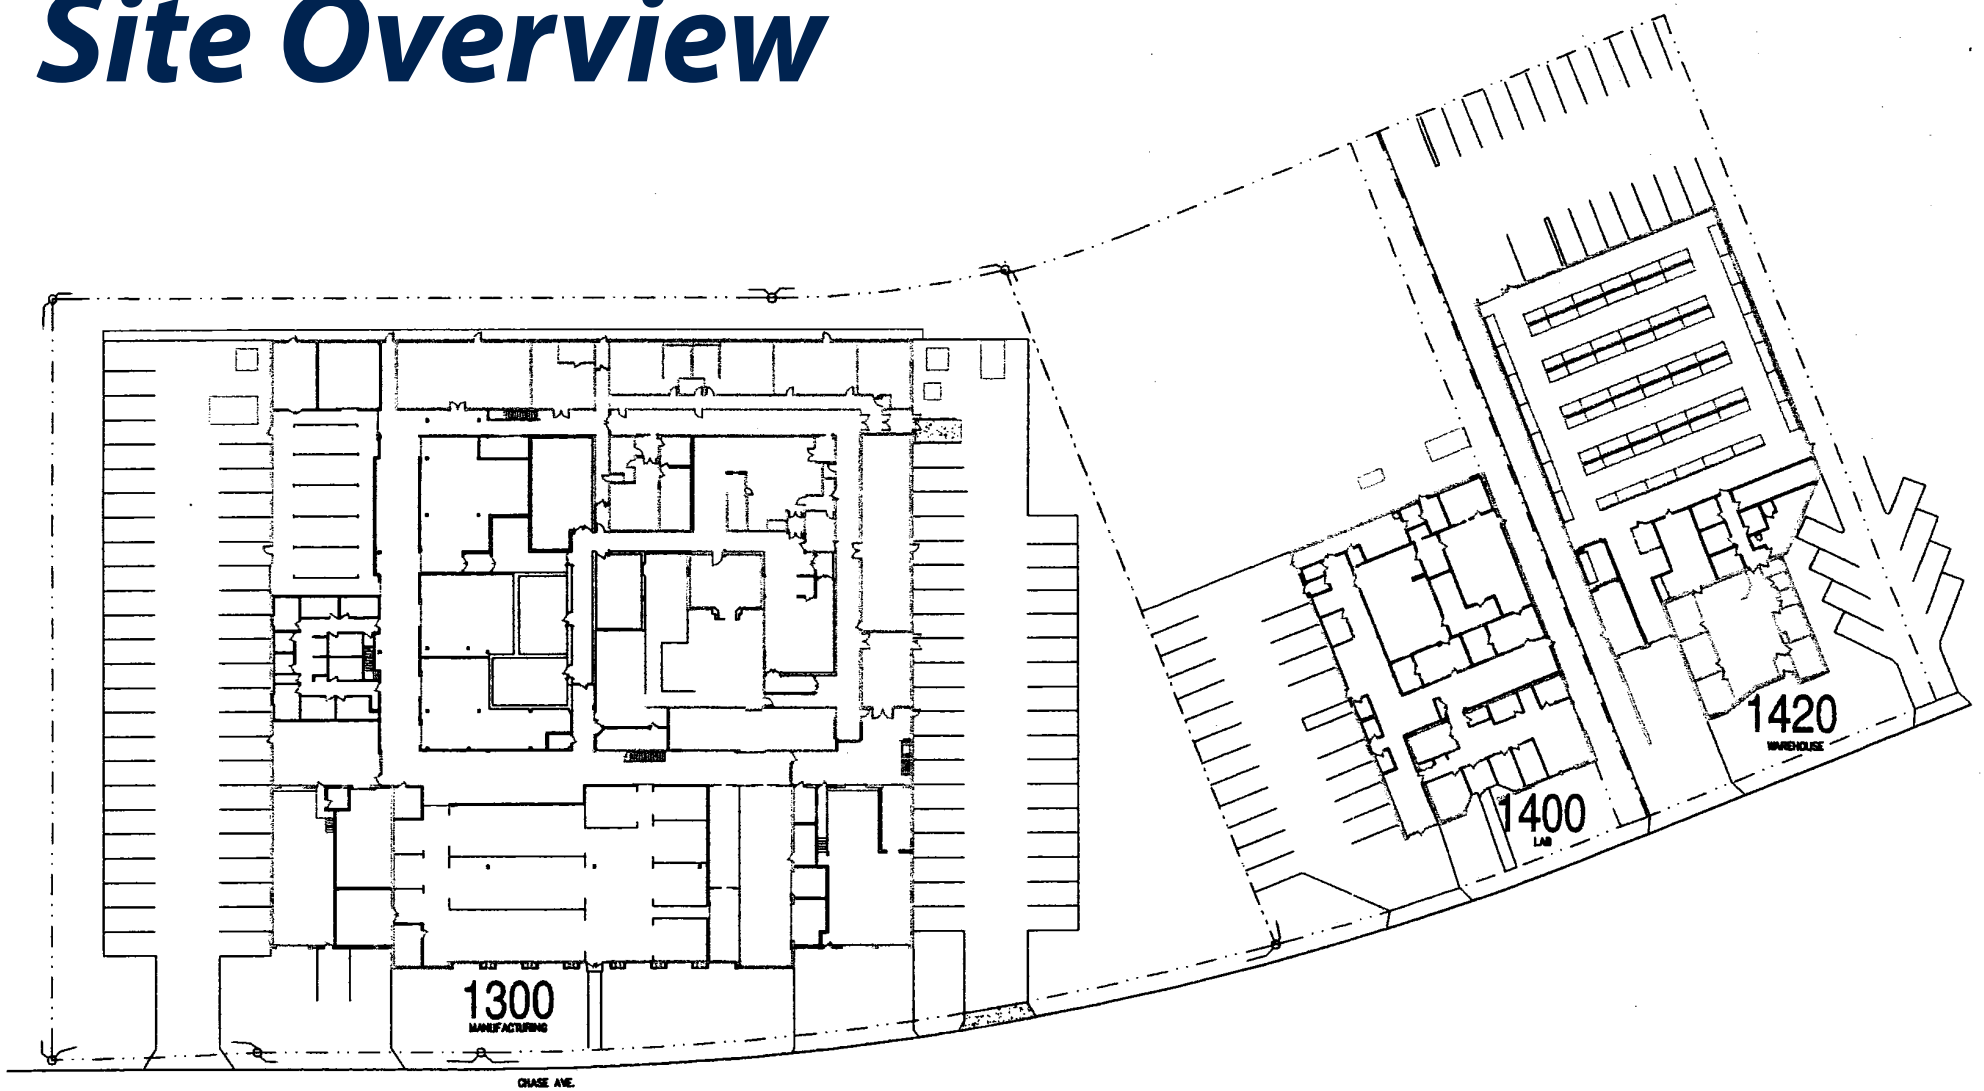

OVERALL COMPLEX SITE PLAN
SCALE: 1/32"=1'-0"